


Title: Floor Plan		Owner: BCI Industries		Contractor:		Architect: <b>BCI NEW BUILDING</b>		Project: 5004 Tampa West Blvd.	
Scale:		Drawn: CO		Date: 01/30/19		Checked: JH		Rev. Rev. By	
5008 TAMPA WEST BLVD TAMPA, FLORIDA 33634 BCI Industries ph. (813) 886-0240		Rev.		Rev.		Rev.		Rev.	
REVISIONS		REVISIONS		REVISIONS		REVISIONS		REVISIONS	
REVISED FOR STRUCTURAL REQUIREMENTS ONLY		Eric C. VanHorn, P.E. President, VanHorn Engineering LLC 10000 N. Dale Mabry Hwy., Suite 200 Tampa, FL 33618 Professional Engineer License No. 45414		This drawing and the contents thereon are the express property of BCI, use of said drawings and/or contents thereon for purposes other than estimating and/or manufacturing for BCI or use of design concepts shown on said drawings for purposes other than preparing proposal and/or shop drawings for BCI shall be cause for legal recourse by BCI.		PROJECT #		Sheet # <b>A001</b>	

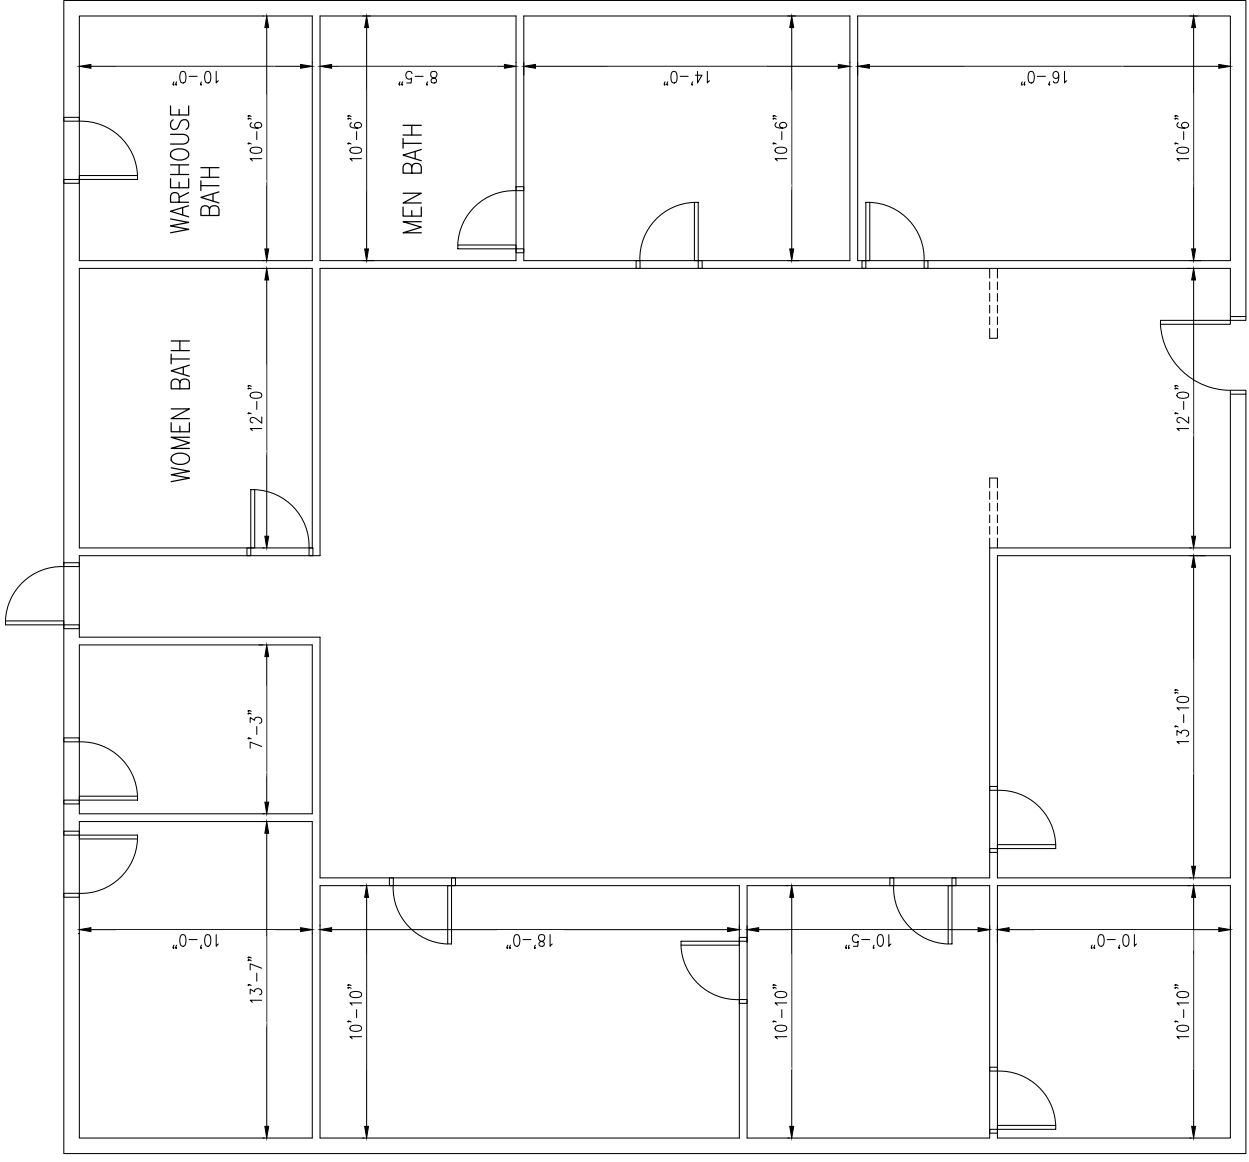

A BCI New Building  
5004 Tampa West Boulevard  
Scale: 3/16" = 1'-0"