



Available Now
120 SF (12' x 10') w/ Window
\$575/mo.

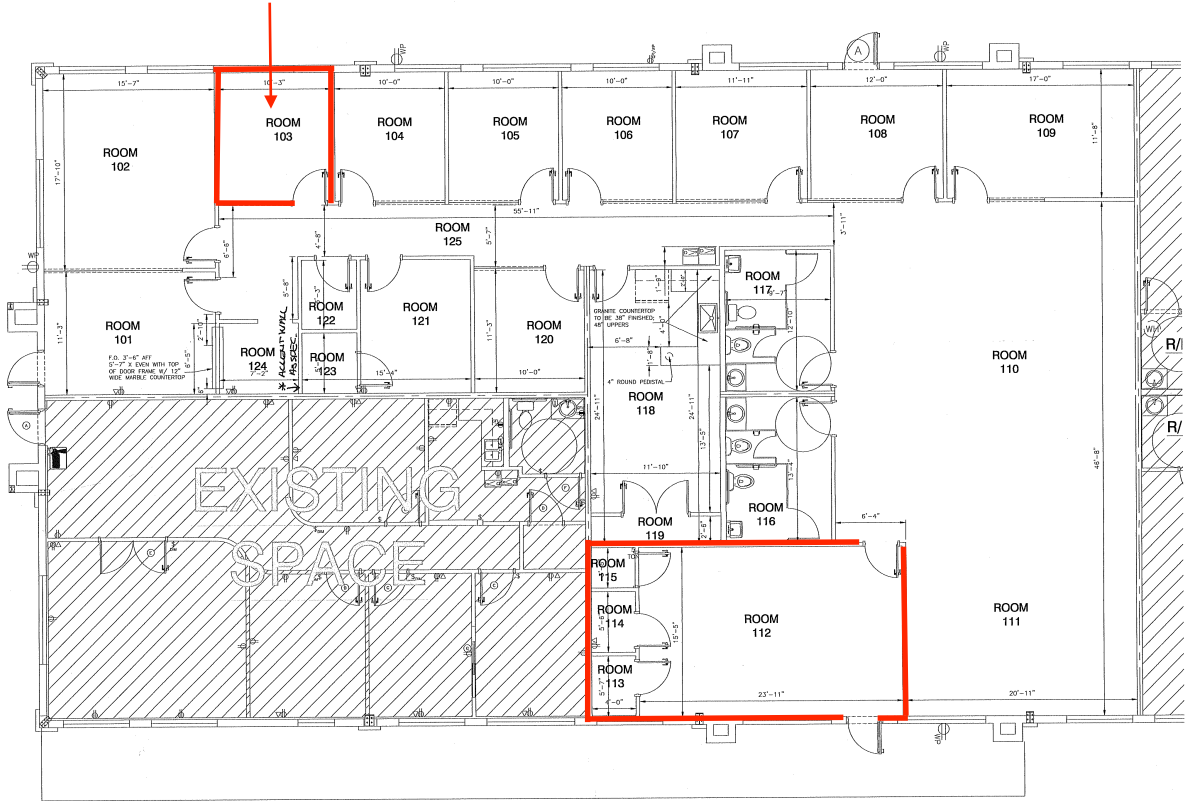

FLOOR PLAN

SCALE: 3/16"=1'-0"

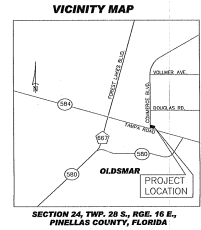

FINISH SCHEDULE LEGEND

A	CARPET TILE	H	2X2 ACOUSTIC PANEL
B	VINYL TILE	I	2X4 ACOUSTIC PANEL
C	RESILIENT BASE	J	CONCRETE
D	CERAMIC TILE	K	1/2" x 4" PAINTED WOOD
E	PAINTED COP WALLBOARD	L	PAINTED CONCR. SLAB
F	PAINTED CONCRETE BLOCK	M	CATHEDRAL
G	CERAMIC BASE	N	SEE REFLECTIVE CEILING PLAN

ROOM FINISH SCHEDULE

NO.	ROOM	FLOOR	BASE	WALLS	CEILING*				
			A	K	E	S	H	FINISH	HEIGHT
101	RECEPTION	A	K	E	E	E	E	E	12'
102	CONFERENCE ROOM	A	K	E	E	E	E	E	12'
103	OFFICE #1	A	K	E	E	E	E	E	11'
104	OFFICE #2	A	K	E	E	E	E	E	11'
105	OFFICE #3	A	K	E	E	E	E	E	11'
106	OFFICE #4	A	K	E	E	E	E	E	11'
107	OFFICE #5	A	K	E	E	E	E	E	11'
108	ERIC'S OFFICE	A	K	E	E	E	E	E	11'
109	BRAD'S OFFICE	A	K	E	E	E	E	E	12'
110	POOL CUBICLES	A	K	E	E	E	E	E/H	12'
111	CUBICLES #2	A	K	E	E	E	E	E/H	12'
112	CLASS ROOM	A	K	E	E	E	E	H	10'
113	MECHANICAL ROOM	L	-	E	E	E	H	9'	
114	MECHANICAL ROOM	L	-	E	E	E	H	9'	
115	IT ROOM	B	K	E	E	E	H	9'	
116	WOMEN'S RESTROOM	B	K	E	E	E	E	9'	
117	MEN'S RESTROOM	B	K	E	E	E	E	9'	
118	BREAKROOM	B	K	E	E	E	E	11'	
119	STORAGE	B	K	E	E	E	E	12'	
120	OFFICE #6	A	K	E	E	E	E	10'	
121	MEETING ROOM	A	K	E	E	E	E	10'	
122	FILE ROOM	A	K	E	E	E	E	12'	
123	MECHANICAL ROOM	L	-	E	E	E	H	9'	
124	RECP OFFICE	A	K	E	E	E	E	10'	
125	HALLWAY	A	K	E	E	E	E	10'	

* SEE REFLECTIVE CEILING PLAN (R1) FOR MORE DETAILS

* ACCENT WALL AS SPECIFIED RM 124

A71 DEC. MIBED FLEXY
 WAVATION PAINTABLE INSTALLED
 WHITE

*3rd floor 6/6/14
 2nd floor 6/9/14*

DATE	BY	REVISION	DATE	BY	REVISION
11/09/13	JS	PERMITS W/ OWNER AND INT DESIGNERS			
01/16/14	FB	REVISION OF WALLS AND FURNITURE			
4/16/14	JS	PERMITS			
4/16/14	JS	MITZE EMAIL 04/16/14			
5/29/14	JS	RES CANNIS			
5/29/14	JS	PER KANTER'S MARKED UP PLANS 5/14/14			

RANMAR DEVELOPMENT, INC.
 12645 RACE TRACK ROAD
 TAMPA, FLORIDA 33626
 (813) 854-4486

THE PRE-ENGINEERED BUILDING WAS
 ENGINEERED BY THE METAL BUILDING
 FABRICATOR, I. JAMES M. WINTER, AM NOT
 RESPONSIBLE FOR THE DESIGN OF THE STEEL
 BUILDING. I AM RESPONSIBLE FOR THE DESIGN
 OF THE FLOOR PLAN, ELEVATIONS, TYPICAL
 SECTIONS AND PLUMBING.

SCALE: 3/16"=1'-0"
 DATE: 07/11/13
 DRAWN BY: JS
 CHECK BY: JS
 PROJ. NO.: 278

FLOOR PLAN
 KANTER & KANTER
 TENANT IMPROVEMENT PLANS
 3835 TAMPA ROAD, SITE 2, 4 & 5
 OLDSMAR, FLORIDA 34677

SHEET
A1