

BUILDING "E" BAY 4
MADISON BUSINESS PARK, LLLP
4576 EAGLE FALLS PLACE, TAMPA FLORIDA 33619

DATE 6/10/2016


SCALE AS SHOWN

JOB NO. 2016 32

FILE MAD BP E 4

SHEET NO.

1 OF 3

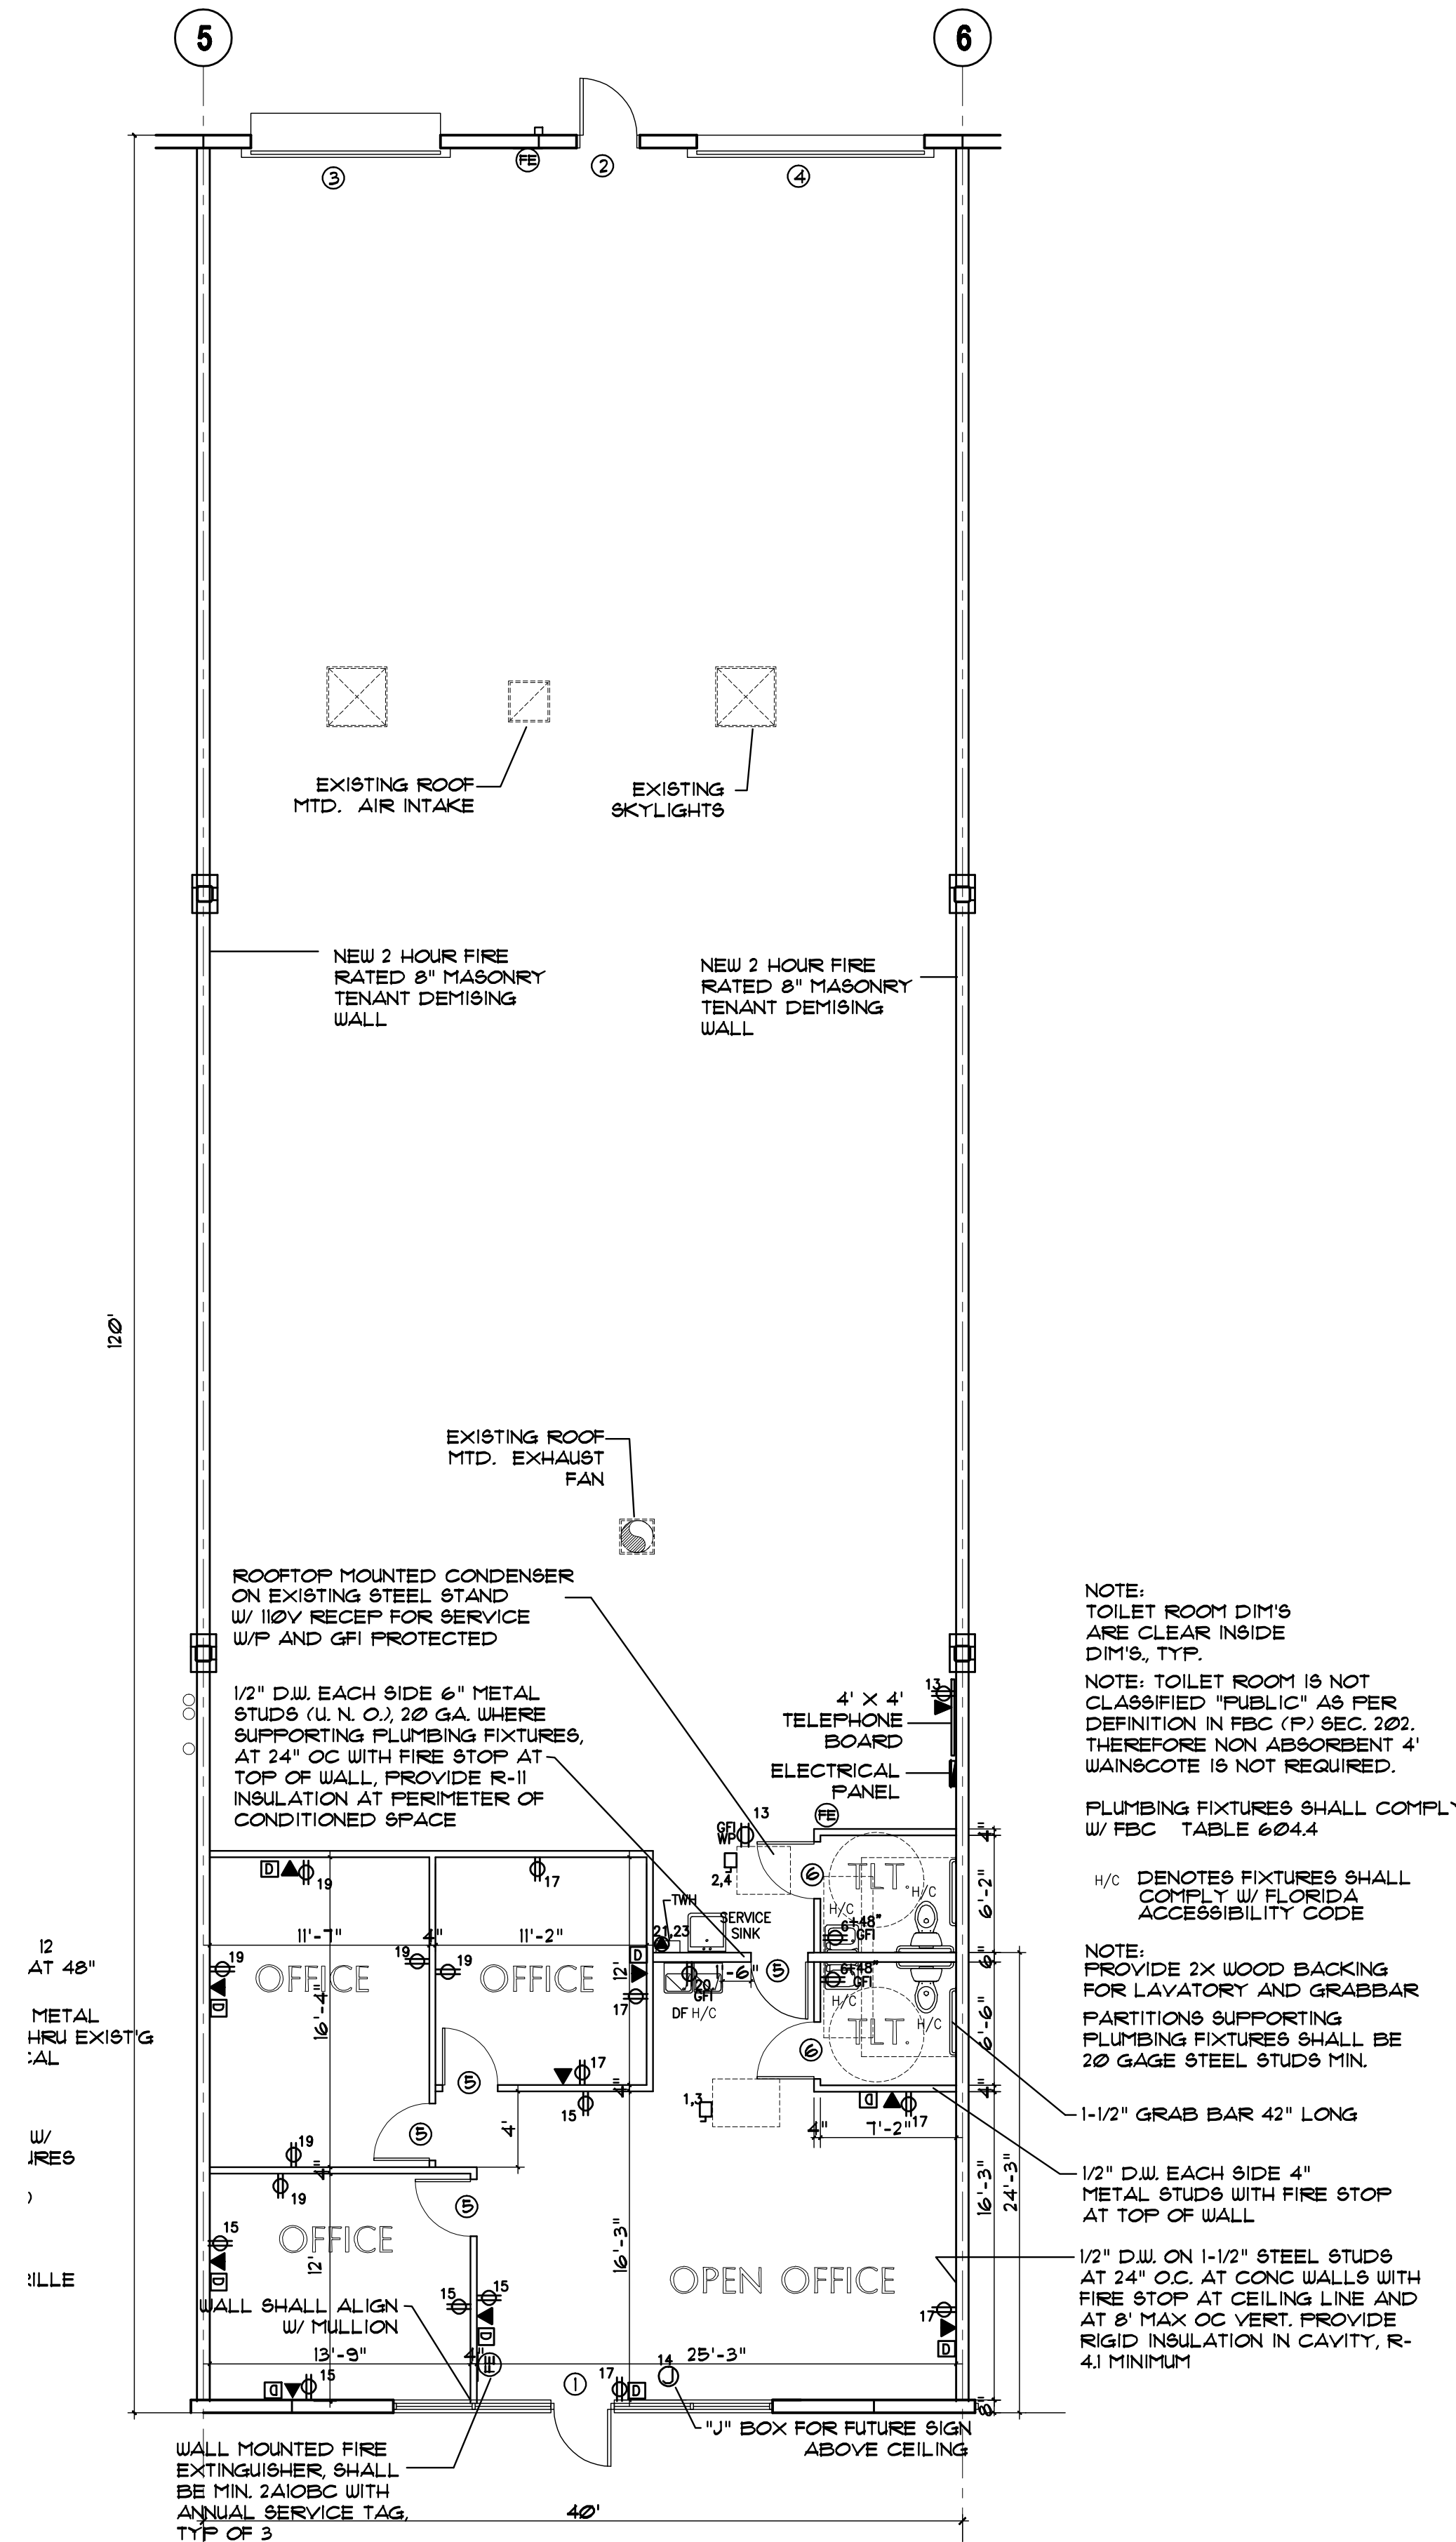

FLOOR PLAN NORTH
SCALE: 1/8" = 1'-0"